
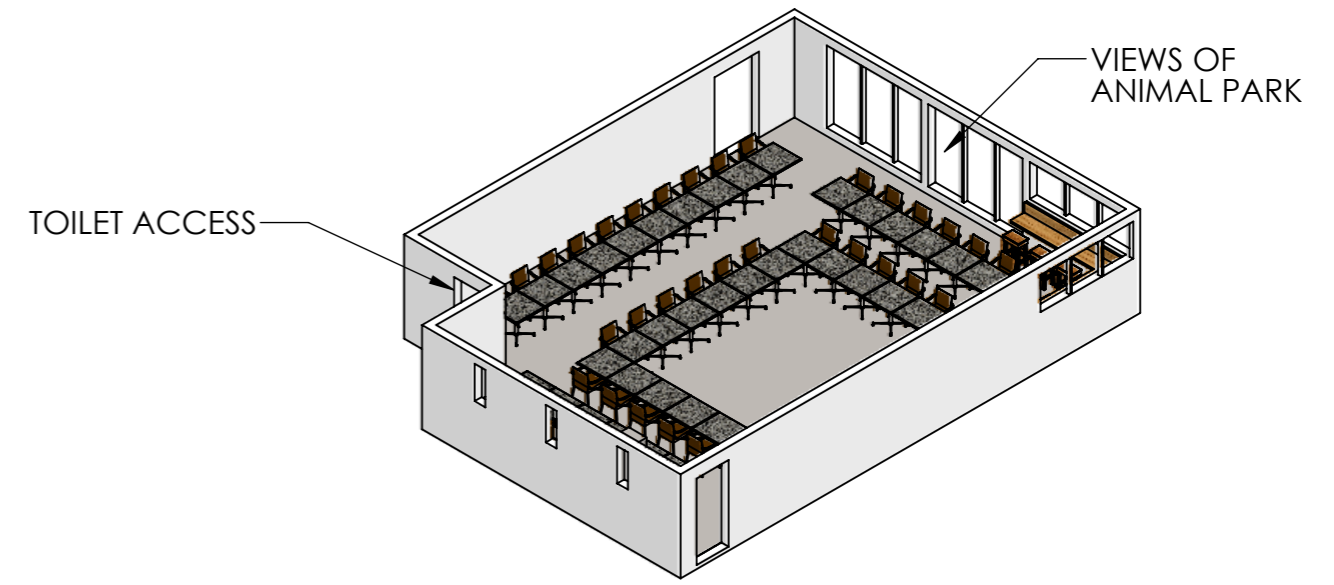



## CONFERENCE SETUP - PLAN VIEW

### SEATS 38

SCALE 1:75

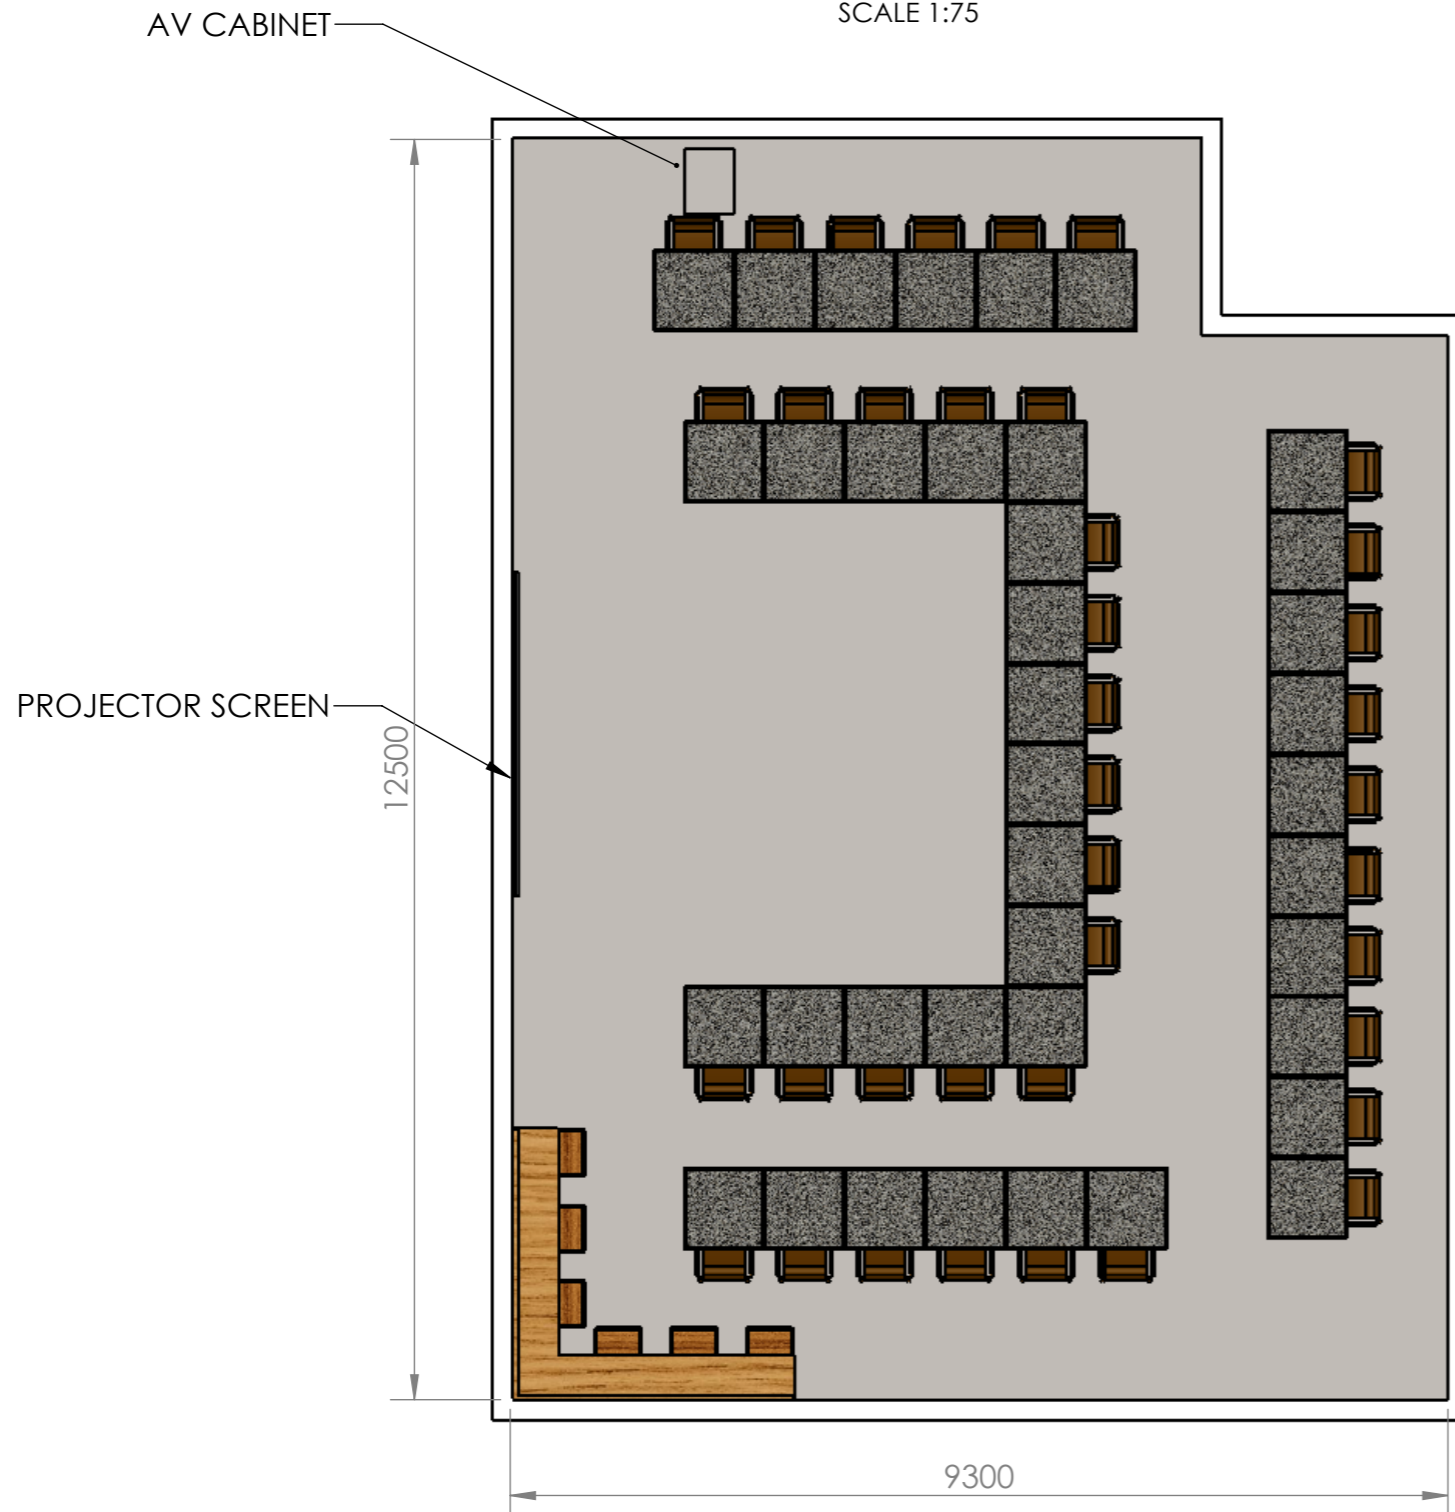

CONFERENCE SETUP SOUTH WEST 3D VIEW

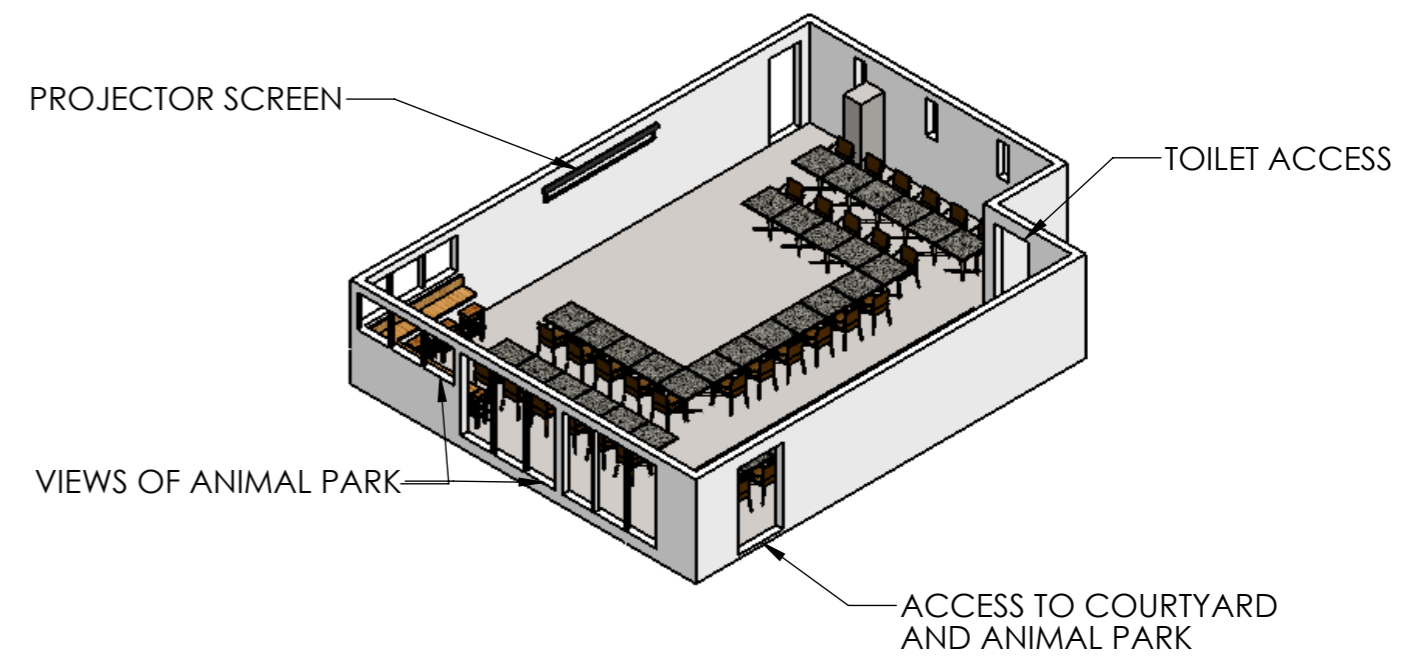

CONFERENCE SETUP NORTH EAST 3D VIEW

### CONFERENCE SETUP FEATURES

- 1.) SEATING FOR 38 PERSONS.
- 2.) PROJECTOR SCREEN AND SPEAKERS FOR PRESENTATIONS.
- 3.) UNDERCOVER INDOOR ENTERTAINING.
- 4.) MEALS AVAILABLE.
- 5.) VIEWS OF THE PARK THROUGH THE WESTERN WINDOWS.
- 6.) TOILET FACILITIES.
- 7.) ACCESS TO OUTDOOR COUTYARD.



419 HINTERLAND WAY  
KNOCKROW, NSW 2479  
PH: 02 6687 8432  
EMAIL: info@macadamiacastle.com.au



DRAWINGS BY: FINN DESIGN  
CONTACT: DAN NELSON  
MOBILE: 0410 482 900  
EMAIL: finn.design.au@gmail.com

DRAWING NUMBER <b>2017-FDAU-KC01-D202</b>	SCALE: <b>VARIES</b>
DRAWING TITLE: <b>MACADAMIA CASTLE ENTERTAINING AREAS CONFERENCE SETUP WITH 38 PERSON SEATING</b>	SHEET SIZE: <b>A3</b>
	REV: <b>0</b>

IF THE BAR ABOVE DOES NOT SCALE 25mm, THE DRAWING SCALE IS ALTERED.