
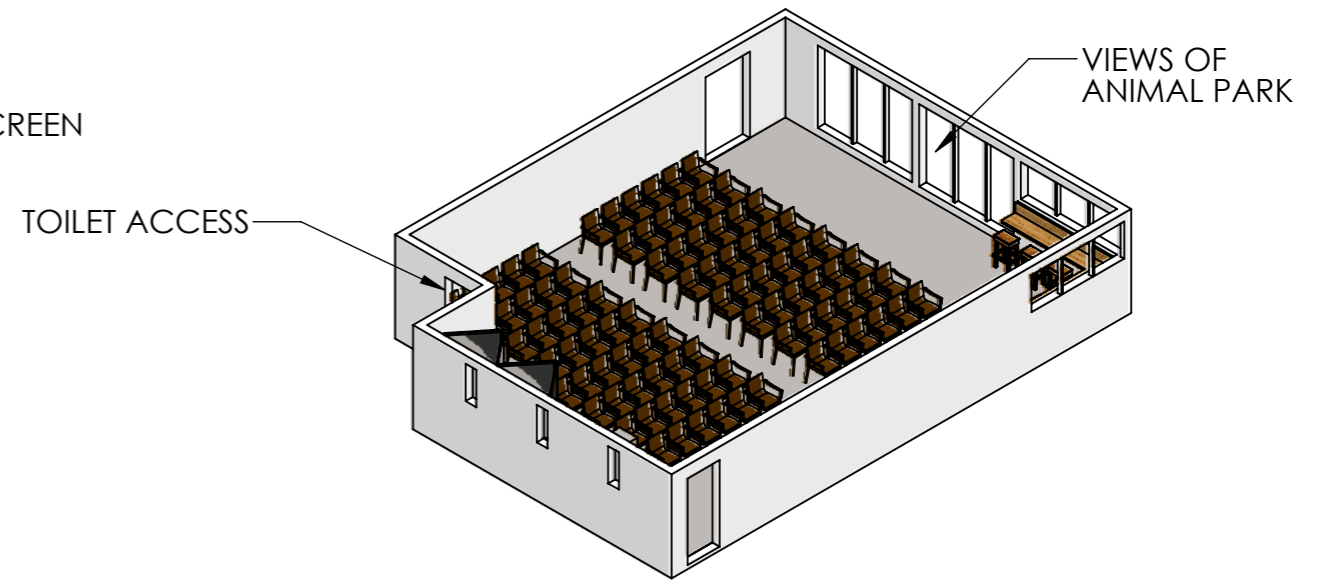



THEATRE SETUP - PLAN VIEW

SEATS 93

SCALE 1:75

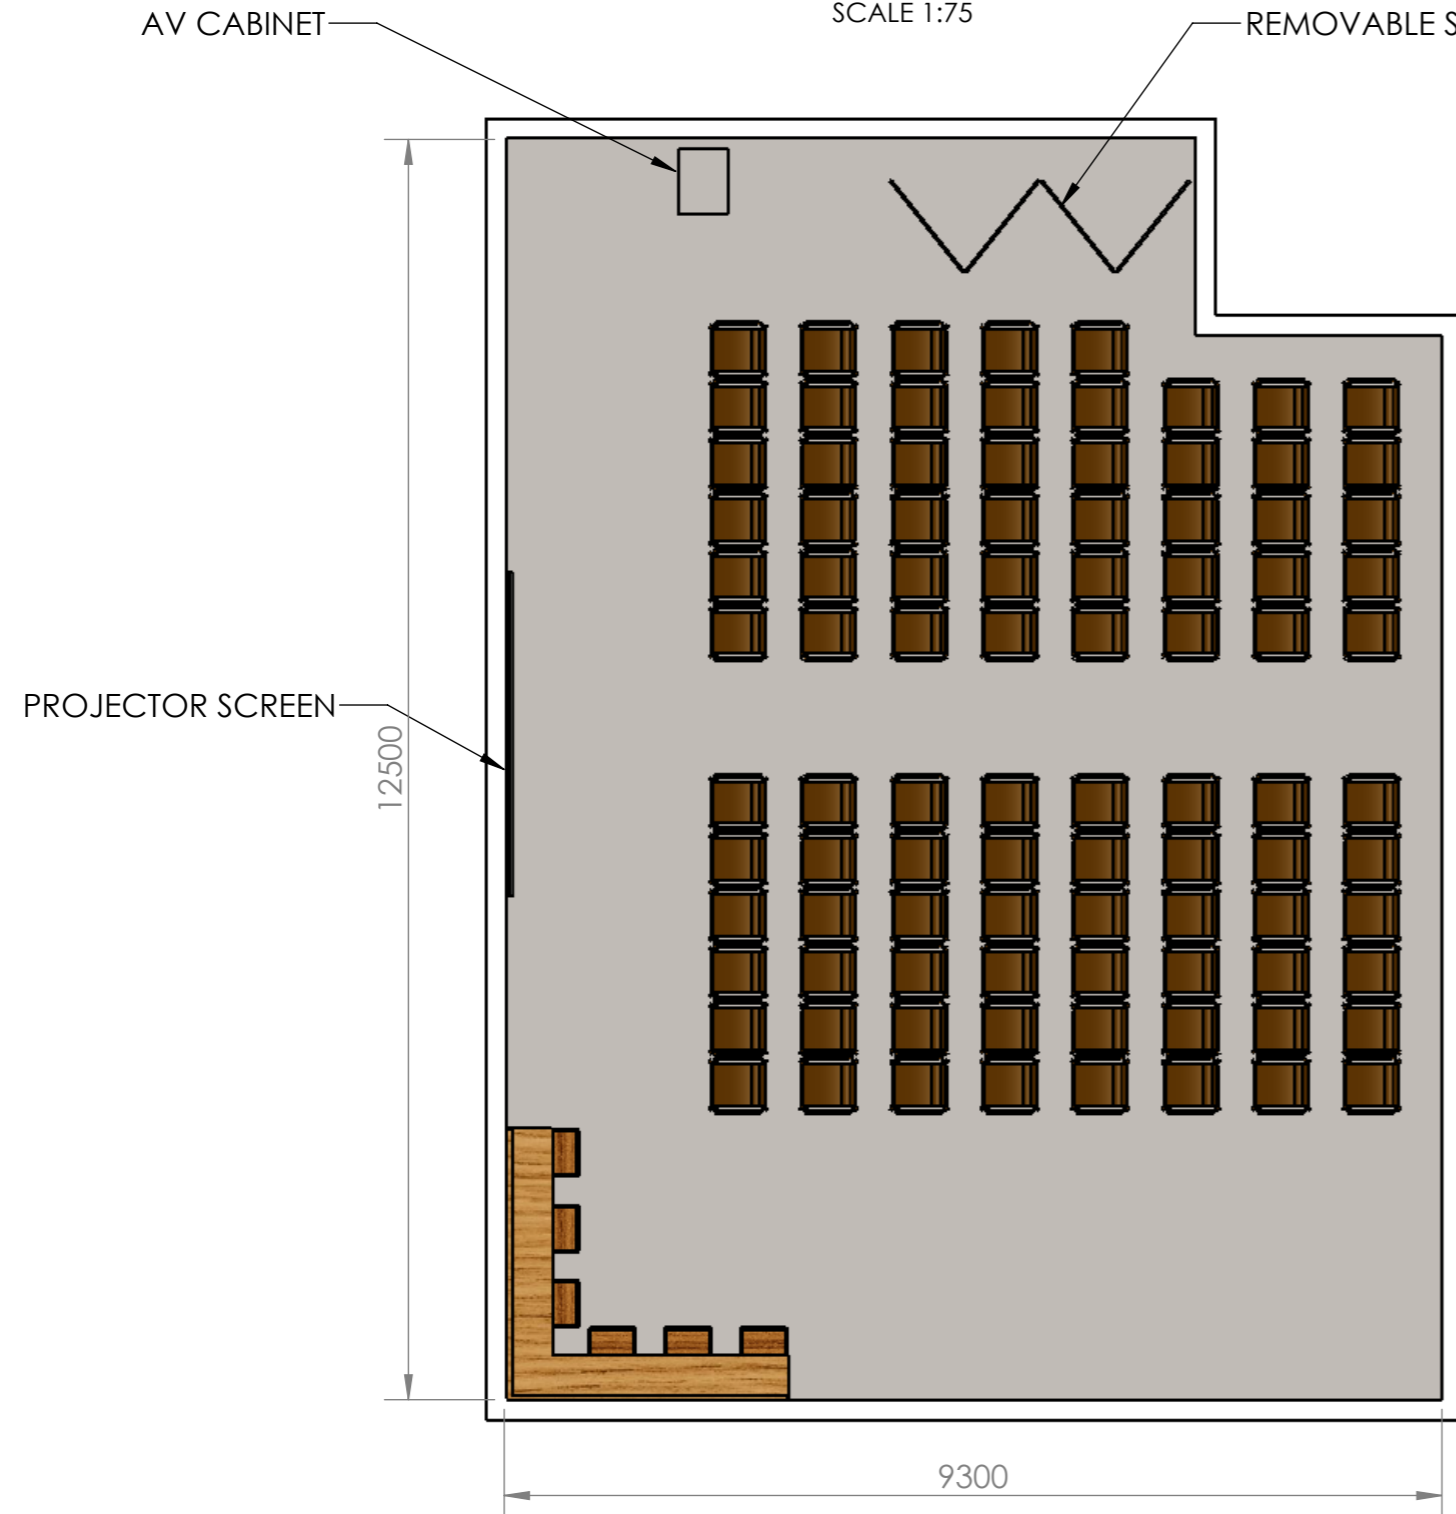

THEATRE SETUP SOUTH WEST 3D VIEW

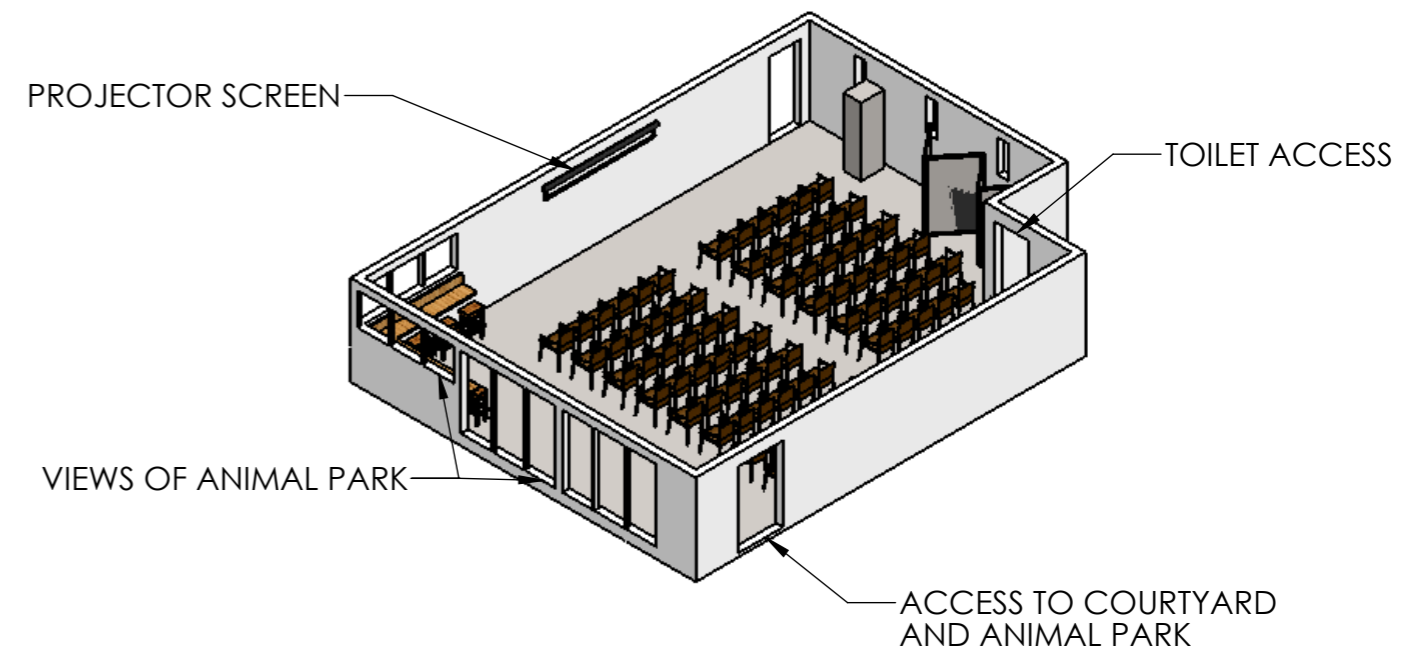

THEATRE SETUP NORTH EAST 3D VIEW

THEATRE SETUP FEATURES

- 1.) SEATING FOR 93 PERSONS.
- 2.) PROJECTOR SCREEN AND SPEAKERS FOR PRESENTATIONS.
- 3.) UNDERCOVER INDOOR ENTERTAINING.
- 4.) VIEWS OF THE PARK THROUGH THE WESTERN WINDOWS.
- 5.) TOILET FACILITIES ADJACENT.
- 6.) ACCESS TO ANIMAL PARK.



419 HINTERLAND WAY
KNOCKROW, NSW 2479
PH: 02 6687 8432
EMAIL: info@macadamiacastle.com.au



DRAWINGS BY:
FINN DESIGN

CONTACT: DAN NELSON
MOBILE: 0410 482 900
EMAIL: finndesignau@gmail.com

DRAWING NUMBER
2017-FDAU-KC01-D203

DRAWING TITLE:
**MACADAMIA CASTLE
ENTERTAINING AREAS
THEATRE SETUP
WITH 93 PERSON SEATING**

IF THE BAR ABOVE DOES NOT SCALE 25mm,
THE DRAWING SCALE IS ALTERED.

SCALE:
VARIES
SHEET SIZE:
A3
REV:
0